


TENDER - 07.11.2014

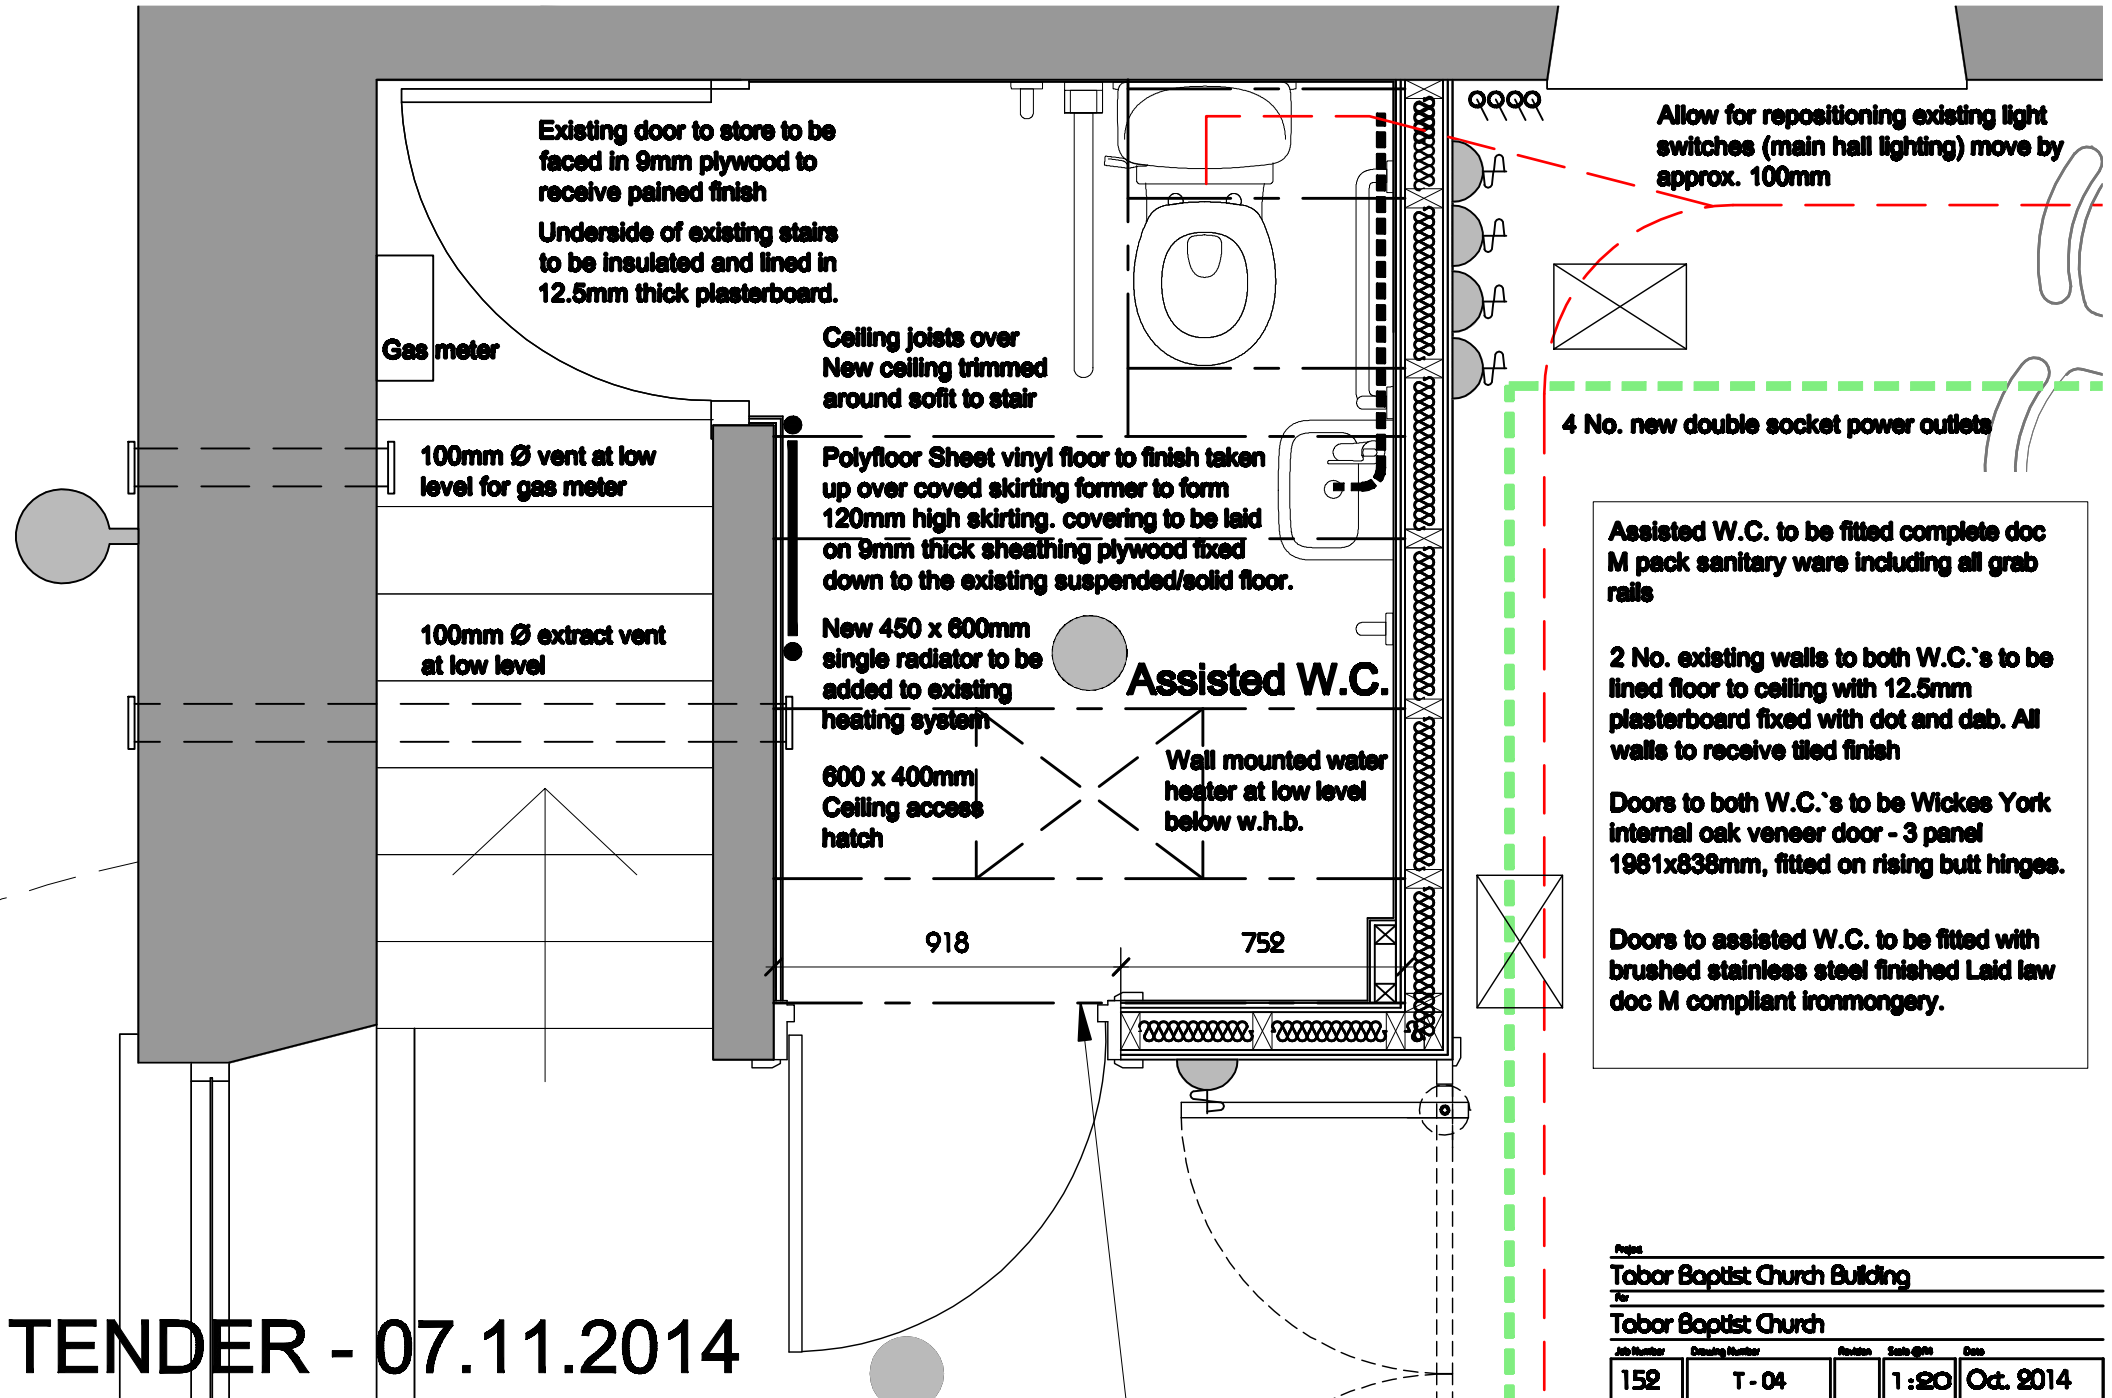

Existing door to store to be faced in 9mm plywood to receive painted finish
 Underside of existing stairs to be insulated and lined in 12.5mm thick plasterboard.

Gas meter

100mm Ø vent at low level for gas meter

100mm Ø extract vent at low level

Ceiling joists over
 New ceiling trimmed around soffit to stair

Polyfloor Sheet vinyl floor to finish taken up over covered skirting former to form 120mm high skirting. covering to be laid on 9mm thick sheathing plywood fixed down to the existing suspended/solid floor.

New 450 x 600mm single radiator to be added to existing heating system

600 x 400mm Ceiling access hatch

Assisted W.C.

Wall mounted water heater at low level below w.h.b.

918

752

Allow for repositioning existing light switches (main hall lighting) move by approx. 100mm

4 No. new double socket power outlets

Assisted W.C. to be fitted complete doc M pack sanitary ware including all grab rails

2 No. existing walls to both W.C.'s to be lined floor to ceiling with 12.5mm plasterboard fixed with dot and dab. All walls to receive tiled finish

Doors to both W.C.'s to be Wickes York internal oak veneer door - 3 panel 1981x838mm, fitted on rising butt hinges.

Doors to assisted W.C. to be fitted with brushed stainless steel finished Laid law doc M compliant ironmongery.

Project				
Tabor Baptist Church Building				
For				
Tabor Baptist Church				
Job Number	Drawing Number	Revision	Scale @ 1/20	Date
152	T-04		1:20	Oct. 2014