


TENDER - 07.11.2014

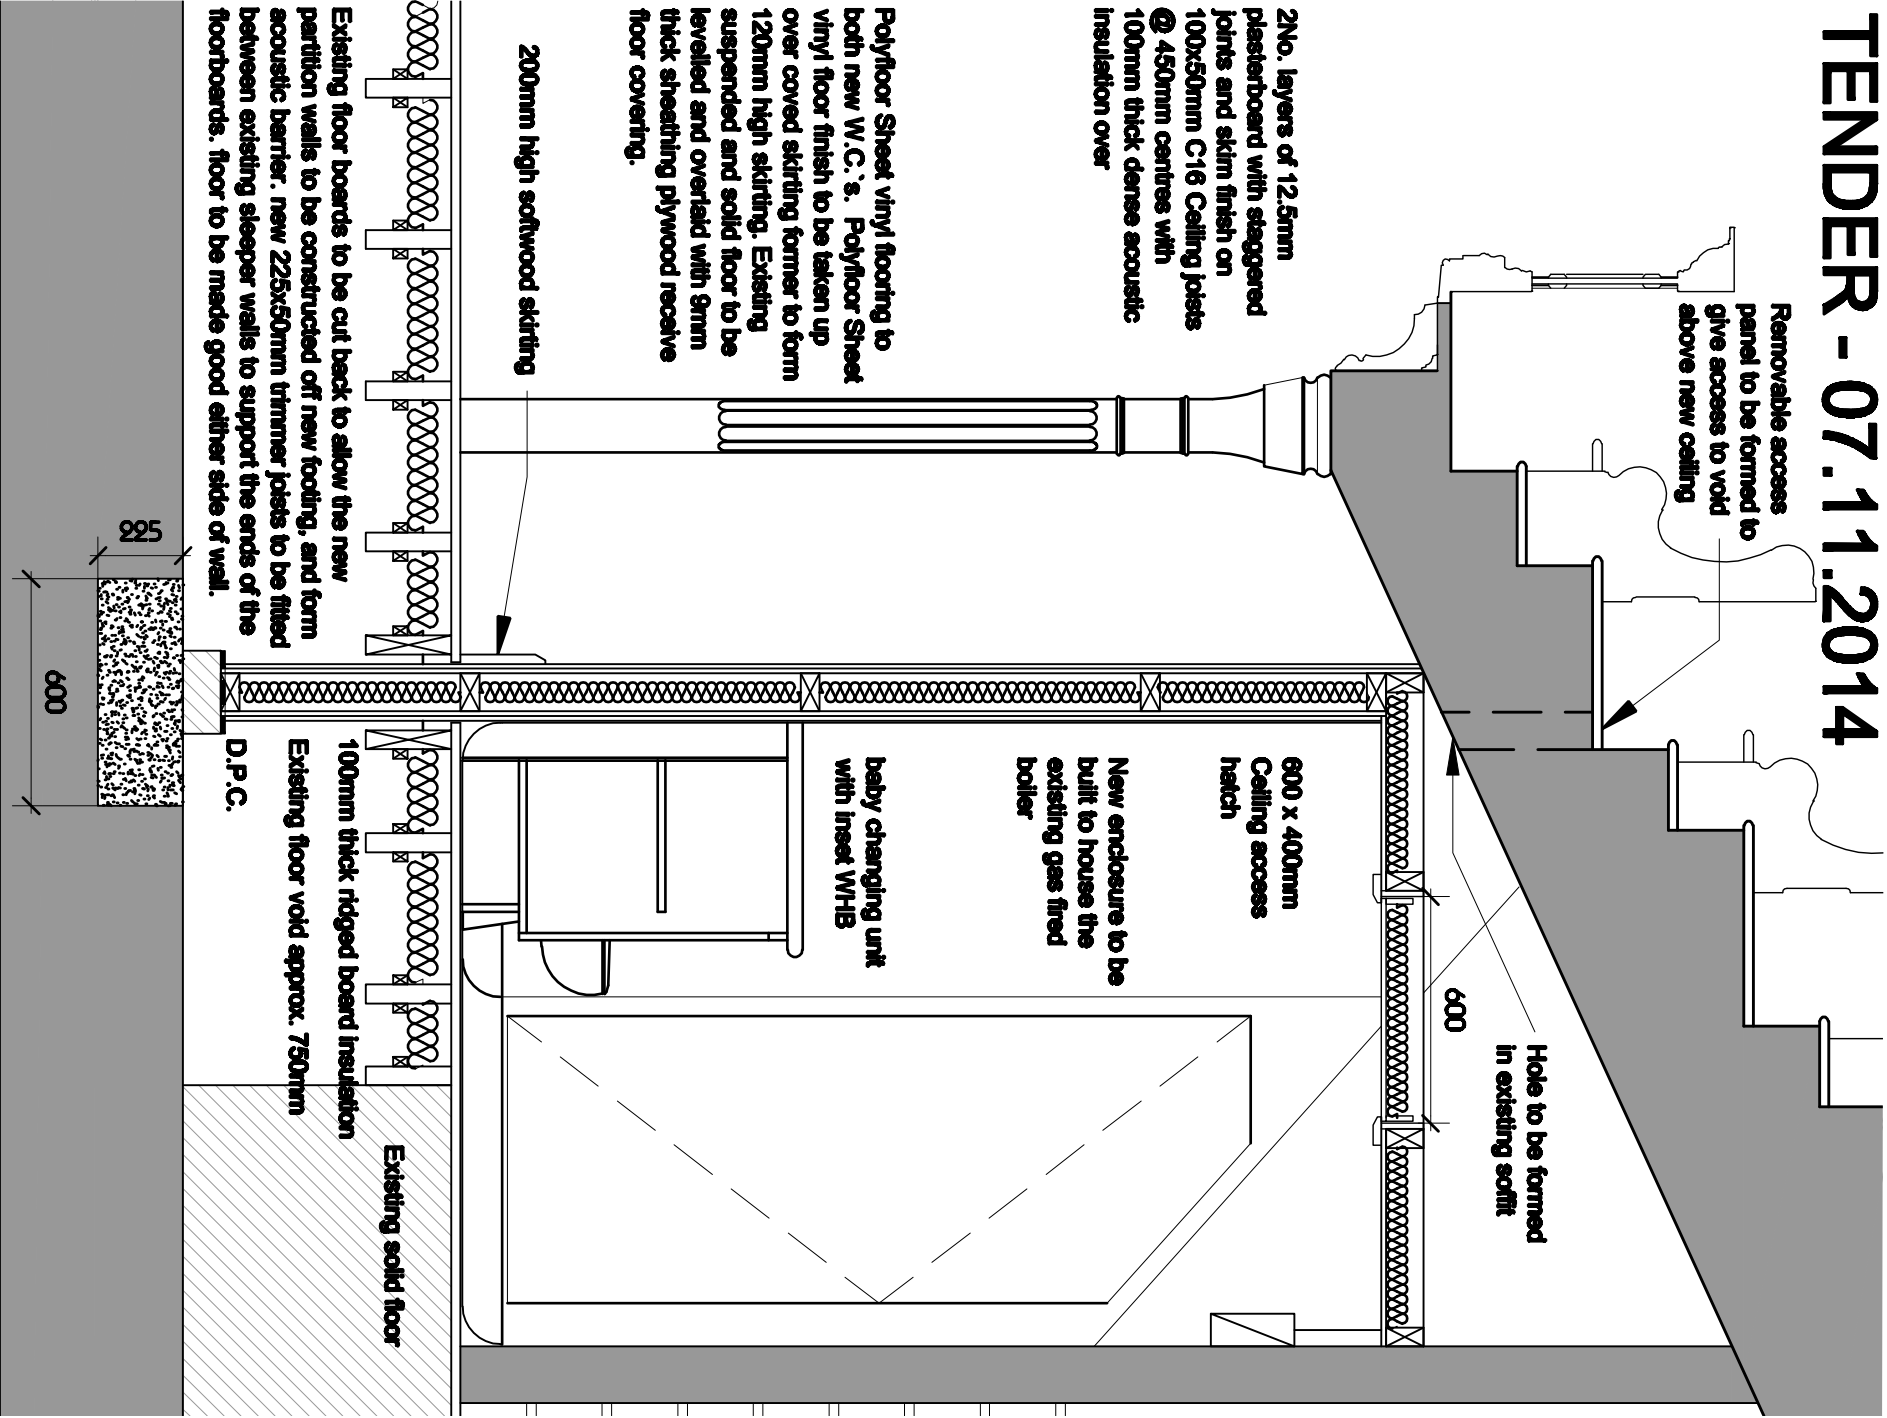

Page			
Tabor Baptist Church Building			
To			
Tabor Baptist Church			
Author	Drawn/checked	Revised	Scale/dates
152	T - 06		1:20 Nov. 2014