


TENDER - 07.11.2014

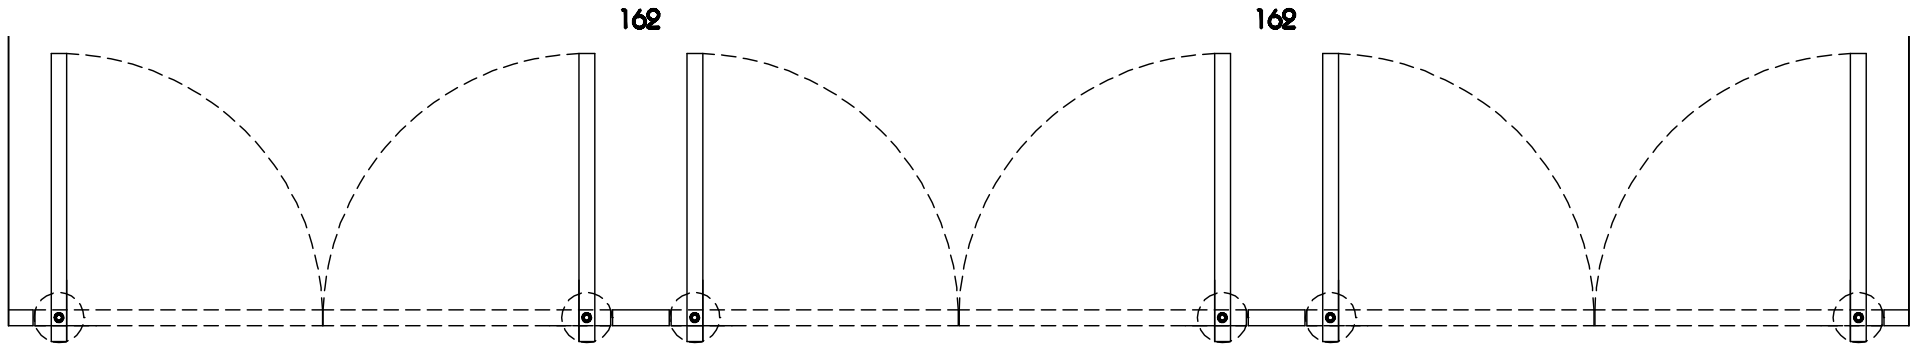

Project
 Tabor Baptist Church Building

For
 Tabor Baptist Church

Job Number	Drawing Number	Revision	Scale @1%	Date
152	T-08		1:20	Nov. 2014

GLAZED DOORS TO LOBBY

3 No. new pairs of glazed timber double doors fitted on recessed floor springs with integral door closing and hold open function. doors to be formed from the reclaimed pitch pine pews that are to be removed. Contractor to submit fabrication details for approval.